



KEY NOTES

- DASHED LINE INDICATES CONCRETE BLOCK ON INSIDE FACE OF WALL TO 8FT. A.F.F. TYPICAL. TERMINATE WALL SHORT OF O/H DOORS TO ALLOW O/H DOOR TRACK TO PASS BY. SEE SECTIONS AND DETAILS.
- ELEVATOR C/W MASONRY SHAFT. SEE SECTIONS & DETAILS.
- APPROXIMATE LOCATIONS OF WALLS SHOWN FOR INFORMATION ONLY. REFER TO DRAWINGS A-1.2 & A-1.3 FOR A MORE ACCURATE LOCATION OF LANDLORD SUPPLIED WALLS.
- 2 F.T. FLOOR ELEVATION TRANSITION, SEE SECTIONS.
- APPROXIMATE LOCATION OF STEEL STAIRS WITH CONCRETE TOPPING. OPENINGS TO BE SIGNED OFF AT SHOP DRAWING REVIEW STAGE.
- SPARE
- LEVEL ACCESS O/H DOOR TYPICAL. PROVIDE STEEL C-CHANNEL OR HSS FRAME AT PERIMETER OF DOOR AND STEEL SUPPORT FOR THE DOOR SPRING MOUNTED ABOVE THE DOOR.
- DEPRESSED LOADING BAY C/W DOCK SEAL, DOCK LEVELER O/H DOOR ETC. PROVIDE MIN 8" HSS FRAME AT PERIMETER C/W 6" STEEL ANGLE TO PICK UP SIDING. SEE SECTIONS AND DETAILS.
- MAN DOORS AND ALUMINUM FRAMED GLAZED OPENINGS TYPICAL. PROVIDE C-CHANNELS AT JAMBS AND HEADERS TYPICAL. SEE SECTIONS AND DETAILS.
- WINDOWS TYPICAL. PROVIDE C-CHANNELS AT SILL, JAMBS AND HEADERS TYPICAL.
- 14" DIA. TUBULAR SKYLIGHT. EXTEND TO CEILING LEVEL. PROVIDE SHOP DRAWINGS FOR APPROVAL.

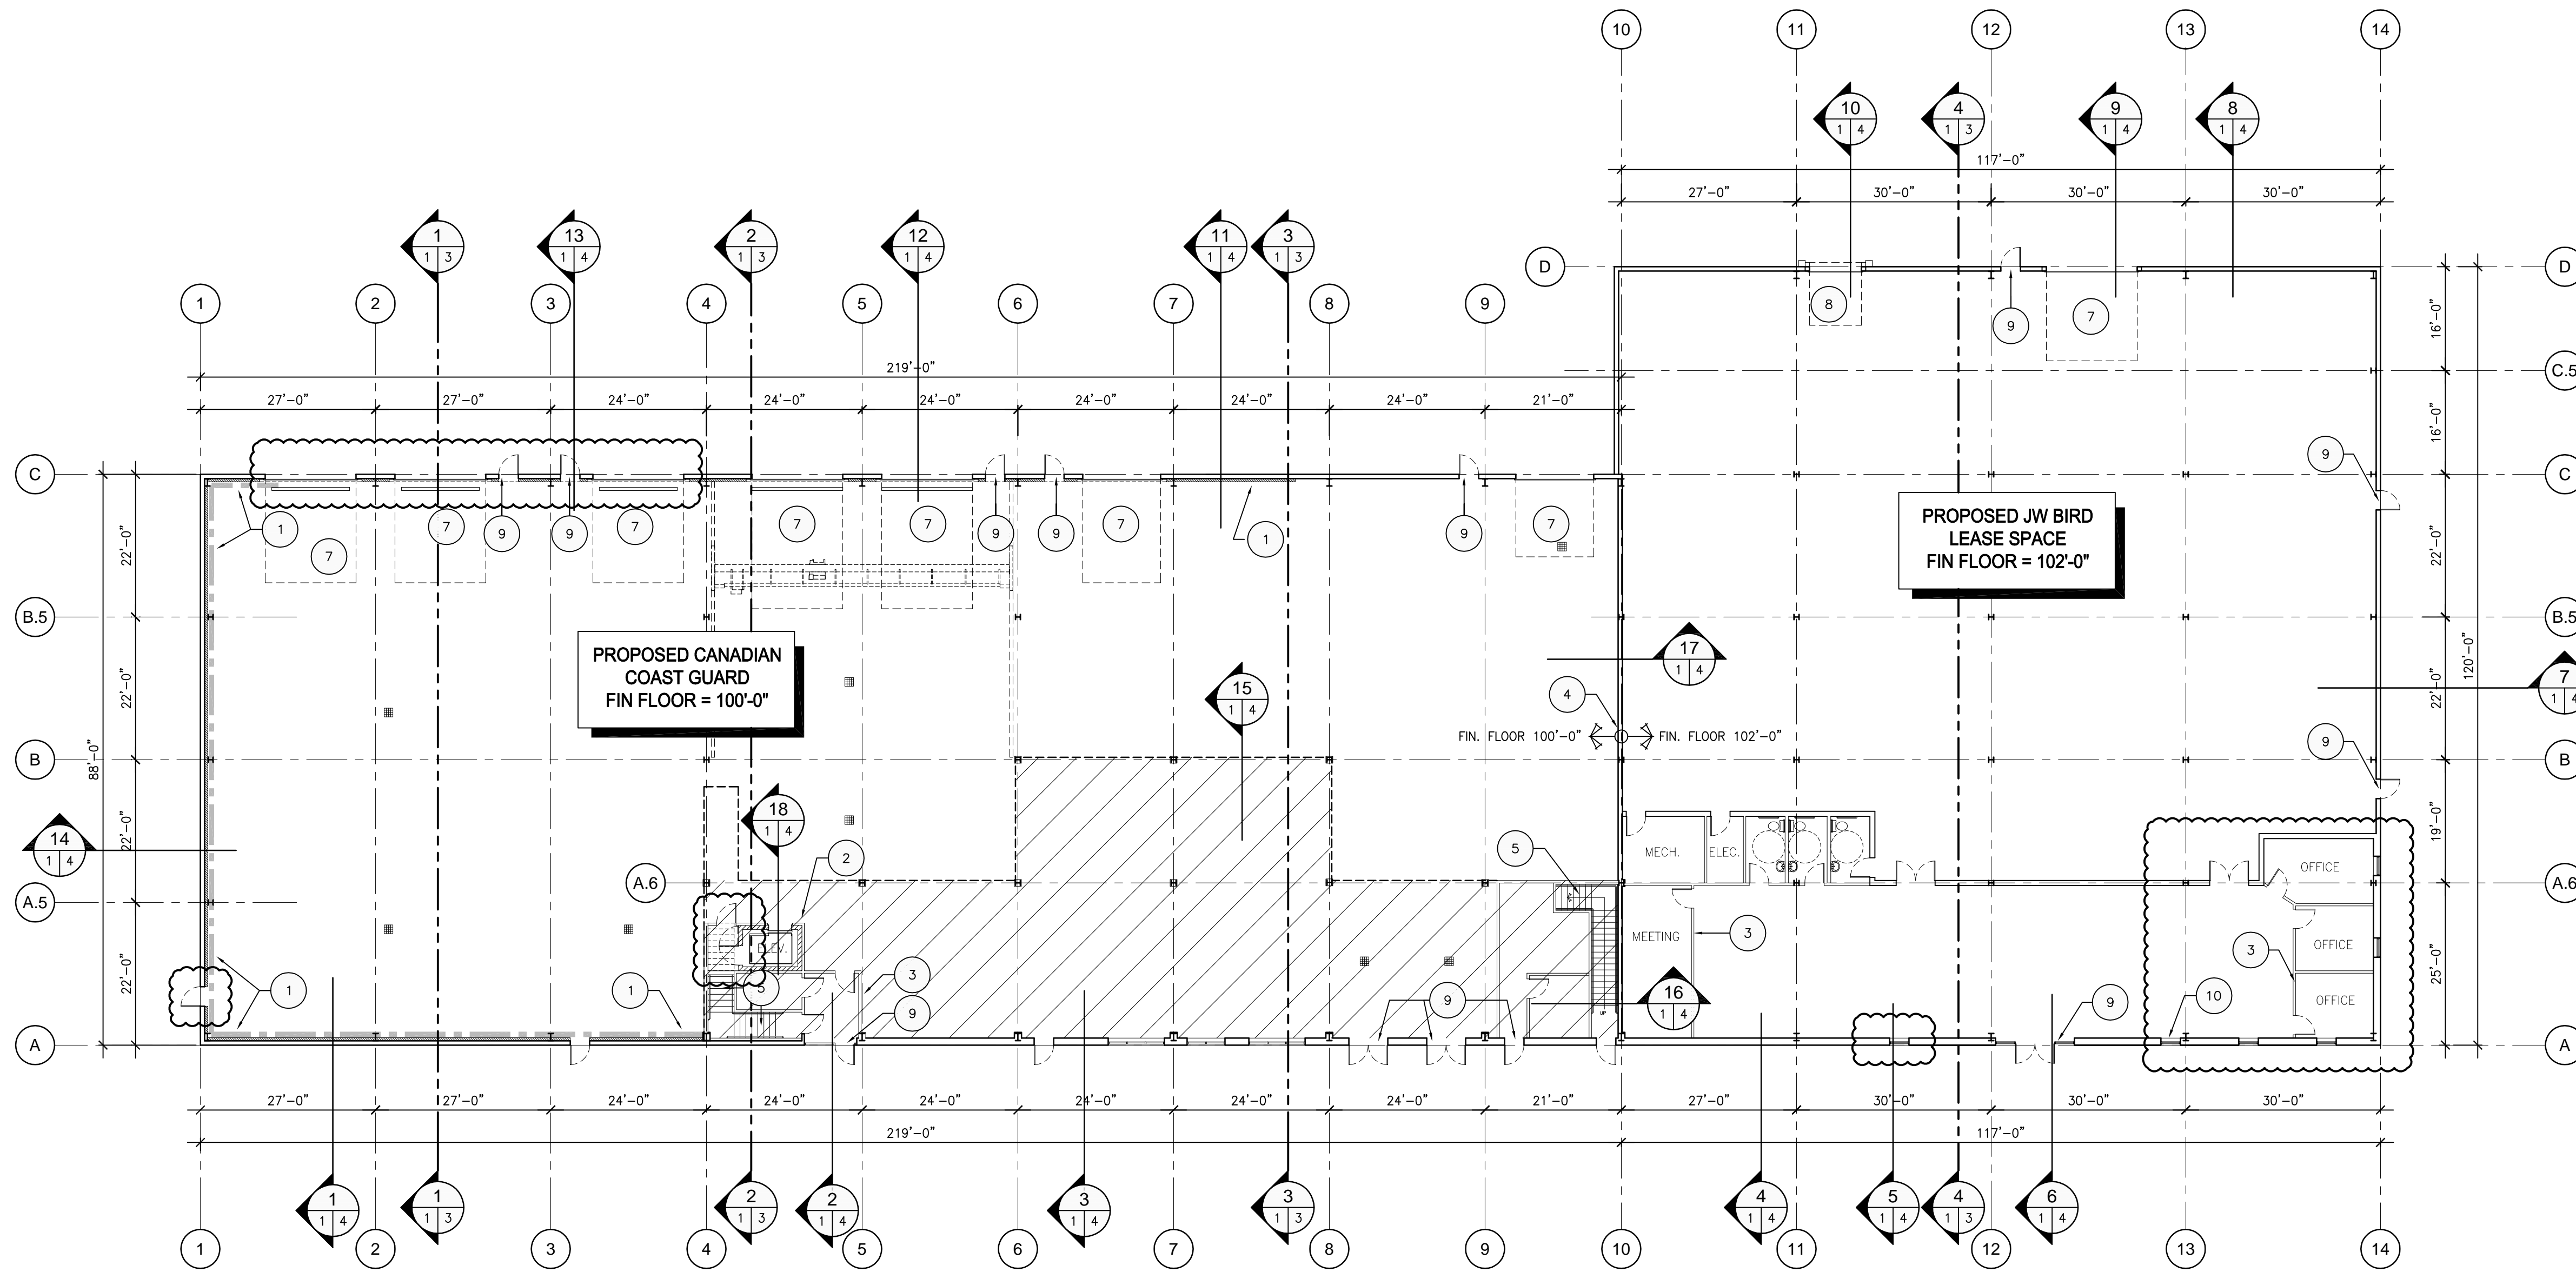

MAIN FLOOR PLAN
SCALE: 1/16" = 1'-0"

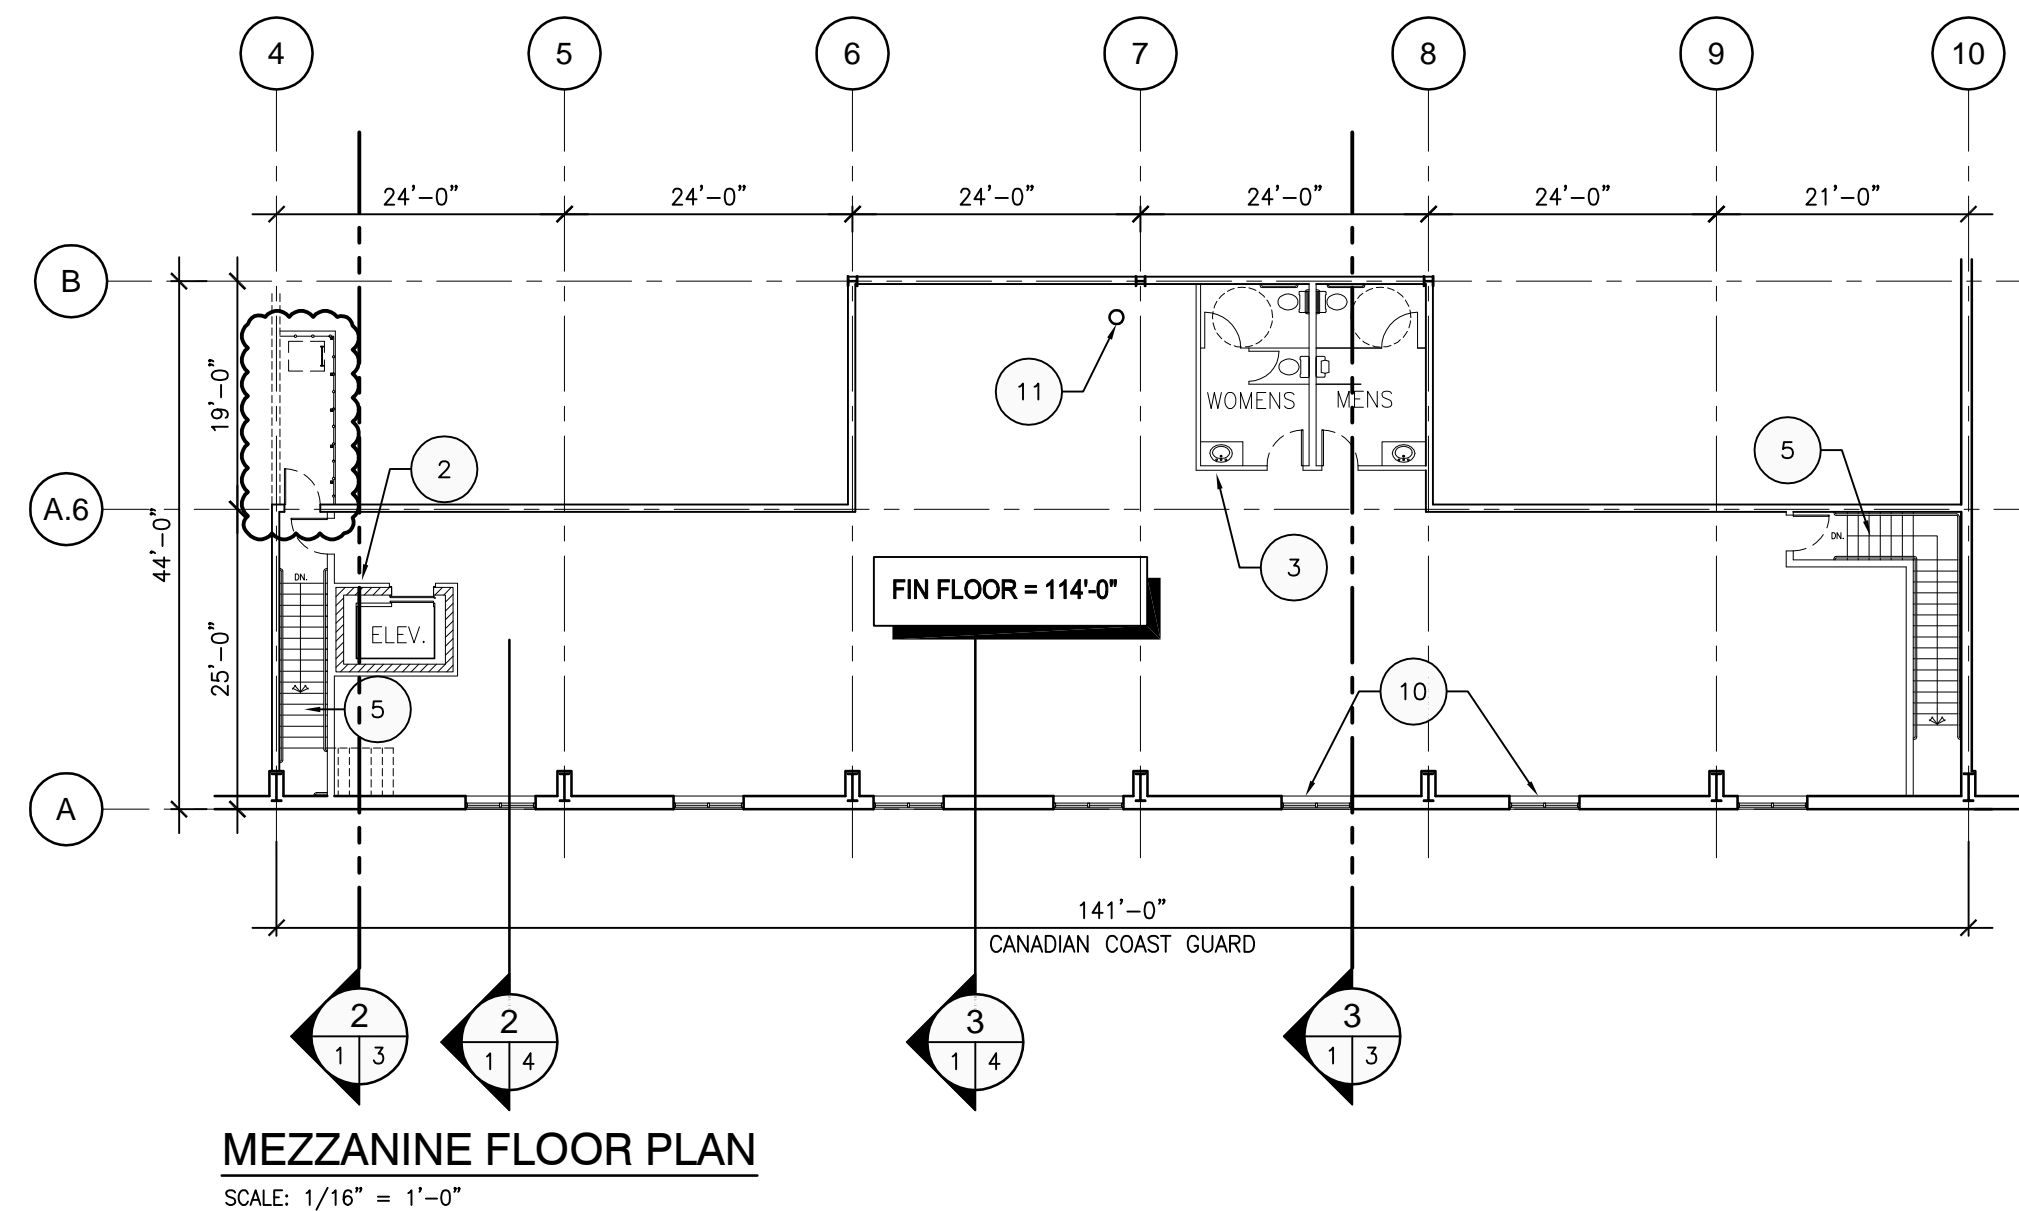


MEZZANINE FLOOR PLAN
SCALE: 1/16" = 1'-0"

08	RELOCATED JWB OFFICES AND WINDOWS. ADDED ELEVATOR MECH ROOM. INCREASED OVERHEAD DOOR TO 14" AND ADJUSTED TRENCH DRAIN LOCATIONS. RELOCATED DOOR. UPDATED ROOF ACCESS LOCATION. ADDED CATWALK AS PER ROOF PLAN.	26/10/15	APM
07	REMOVED CONCRETE BLOCK WALL THAT SEPARATES LEASE SPACES AND AT BACK WALL IN EJ/JWB STORAGE AREA.	21/07/15	APM
06	ISSUED FOR TENDER. REVISED VESTIBULE AND MAIN ENTRY AT COG. MOVED DOOR BY GRIDS A & 1. REVISED ELEVATION OF COG MEZZ.	09/07/15	APM
05	ISSUED FOR BUILDING PERMIT. ADDED GLAZING IN COG SPACE. ADDED ELECTRICAL RM IN JWB SPACE.	28/05/15	APM
04	RELOCATED DEPRESSED LOADING DOCK IN JW BIRD SPACE.	08/05/15	APM
03	ISSUED FOR TENDER.	06/05/15	APM
02	ISSUED FOR METAL BUILDING TENDER. ADDED DETAIL REFERENCE TAGS.	26/02/15	APM
01	REVISED BUILDING LAYOUT AND GRID.	19/02/15	APM
00	ISSUED FOR STEEL TENDER.	09/02/15	APM
NO.	REVISIONS:	DD/MM/YY	DWN

THIS DRAWING AND ALL COPYRIGHT THEREIN ARE THE SOLE AND EXCLUSIVE PROPERTY OF APM. REPRODUCTION OR USE OF THIS DRAWING IN WHOLE OR IN PART BY ANY MEANS OR IN ANY FORM WHATSOEVER WITHOUT THE PRIOR WRITTEN CONSENT OF APM IS STRICTLY FORBIDDEN.

DRAWINGS SHALL NOT BE SCALED AND SHALL NOT BE USED FOR CONSTRUCTION UNTIL SIGNED BY THE OWNERS' REPRESENTATIVE.

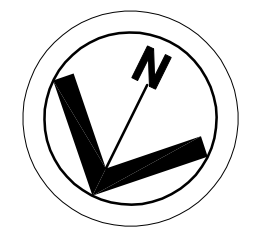

APM

Charlottetown • Halifax • Toronto • Calgary
APM.ca



PROJECT: **COAST GUARD & JW BIRD BUILDING (LANDLORD WORK) CHARLOTTETOWN, PE**

DRAWING TITLE: **MAIN FLOOR PLAN & MEZZANINE**

DATE:	FEBRUARY 9, 2015	DWG.
SCALE:	1/16" = 1'-0"	A-1.1
DRAWN:	APM	
FILE NO.:	D1510-A1.1-08	REV. 08